


# The Chapel Theatre

## Seating Plan -240

### Information

Stage size  
12m Wide  
8m Deep

Seating  
10 Rows of 15 seats  
4 Rows of 19 seats  
1 Row of 14 seats

1.2m Emergency exit 


Scale 1:50 @ A3

1/6/2023 - Ver 1

Drawn By Simon Prentice  
sprentic@stonnington.vic.gov.au

### CHAPEL OFF CHAPEL

Chapel Off Chapel  
12 Little Chapel St  
Prahran 3181

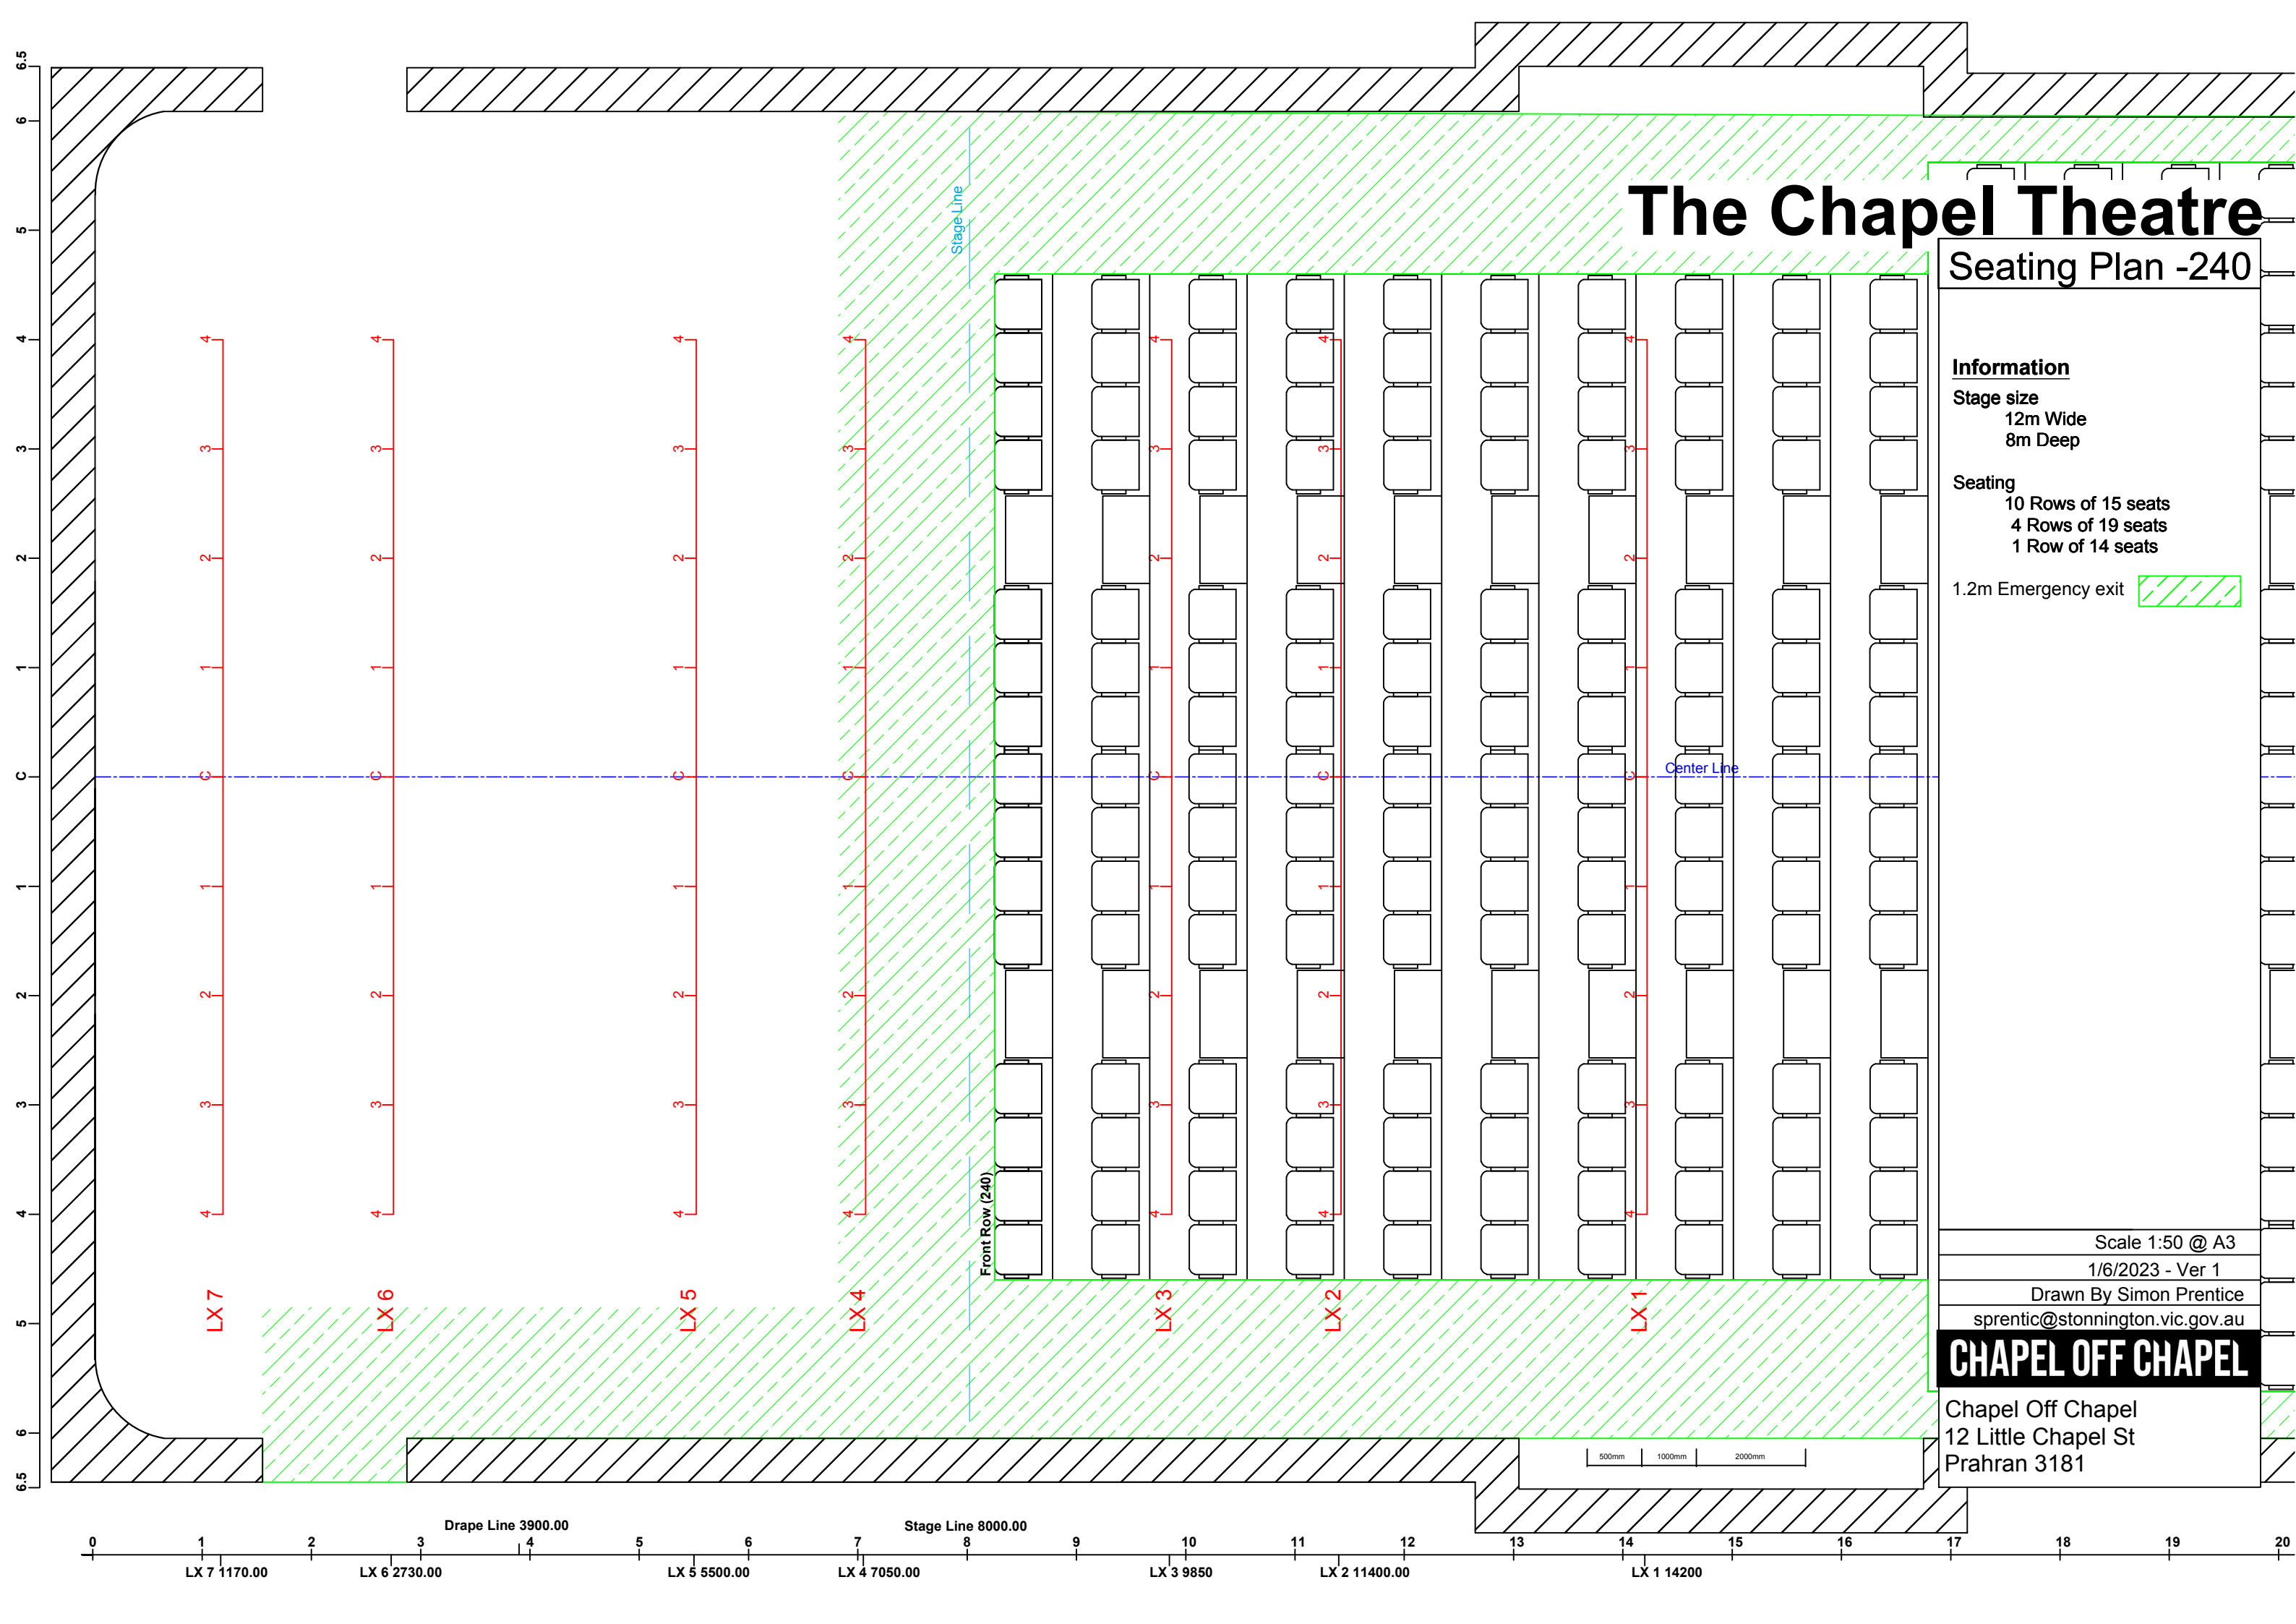

Drape Line 3900.00

Stage Line 8000.00

0 1 2 3 4 5 6 7 8 9 10 11 12 13 14 15 16 17 18 19 20

LX 7 1170.00

LX 6 2730.00

LX 5 5500.00

LX 4 7050.00

LX 3 9850

LX 2 11400.00

LX 1 14200